


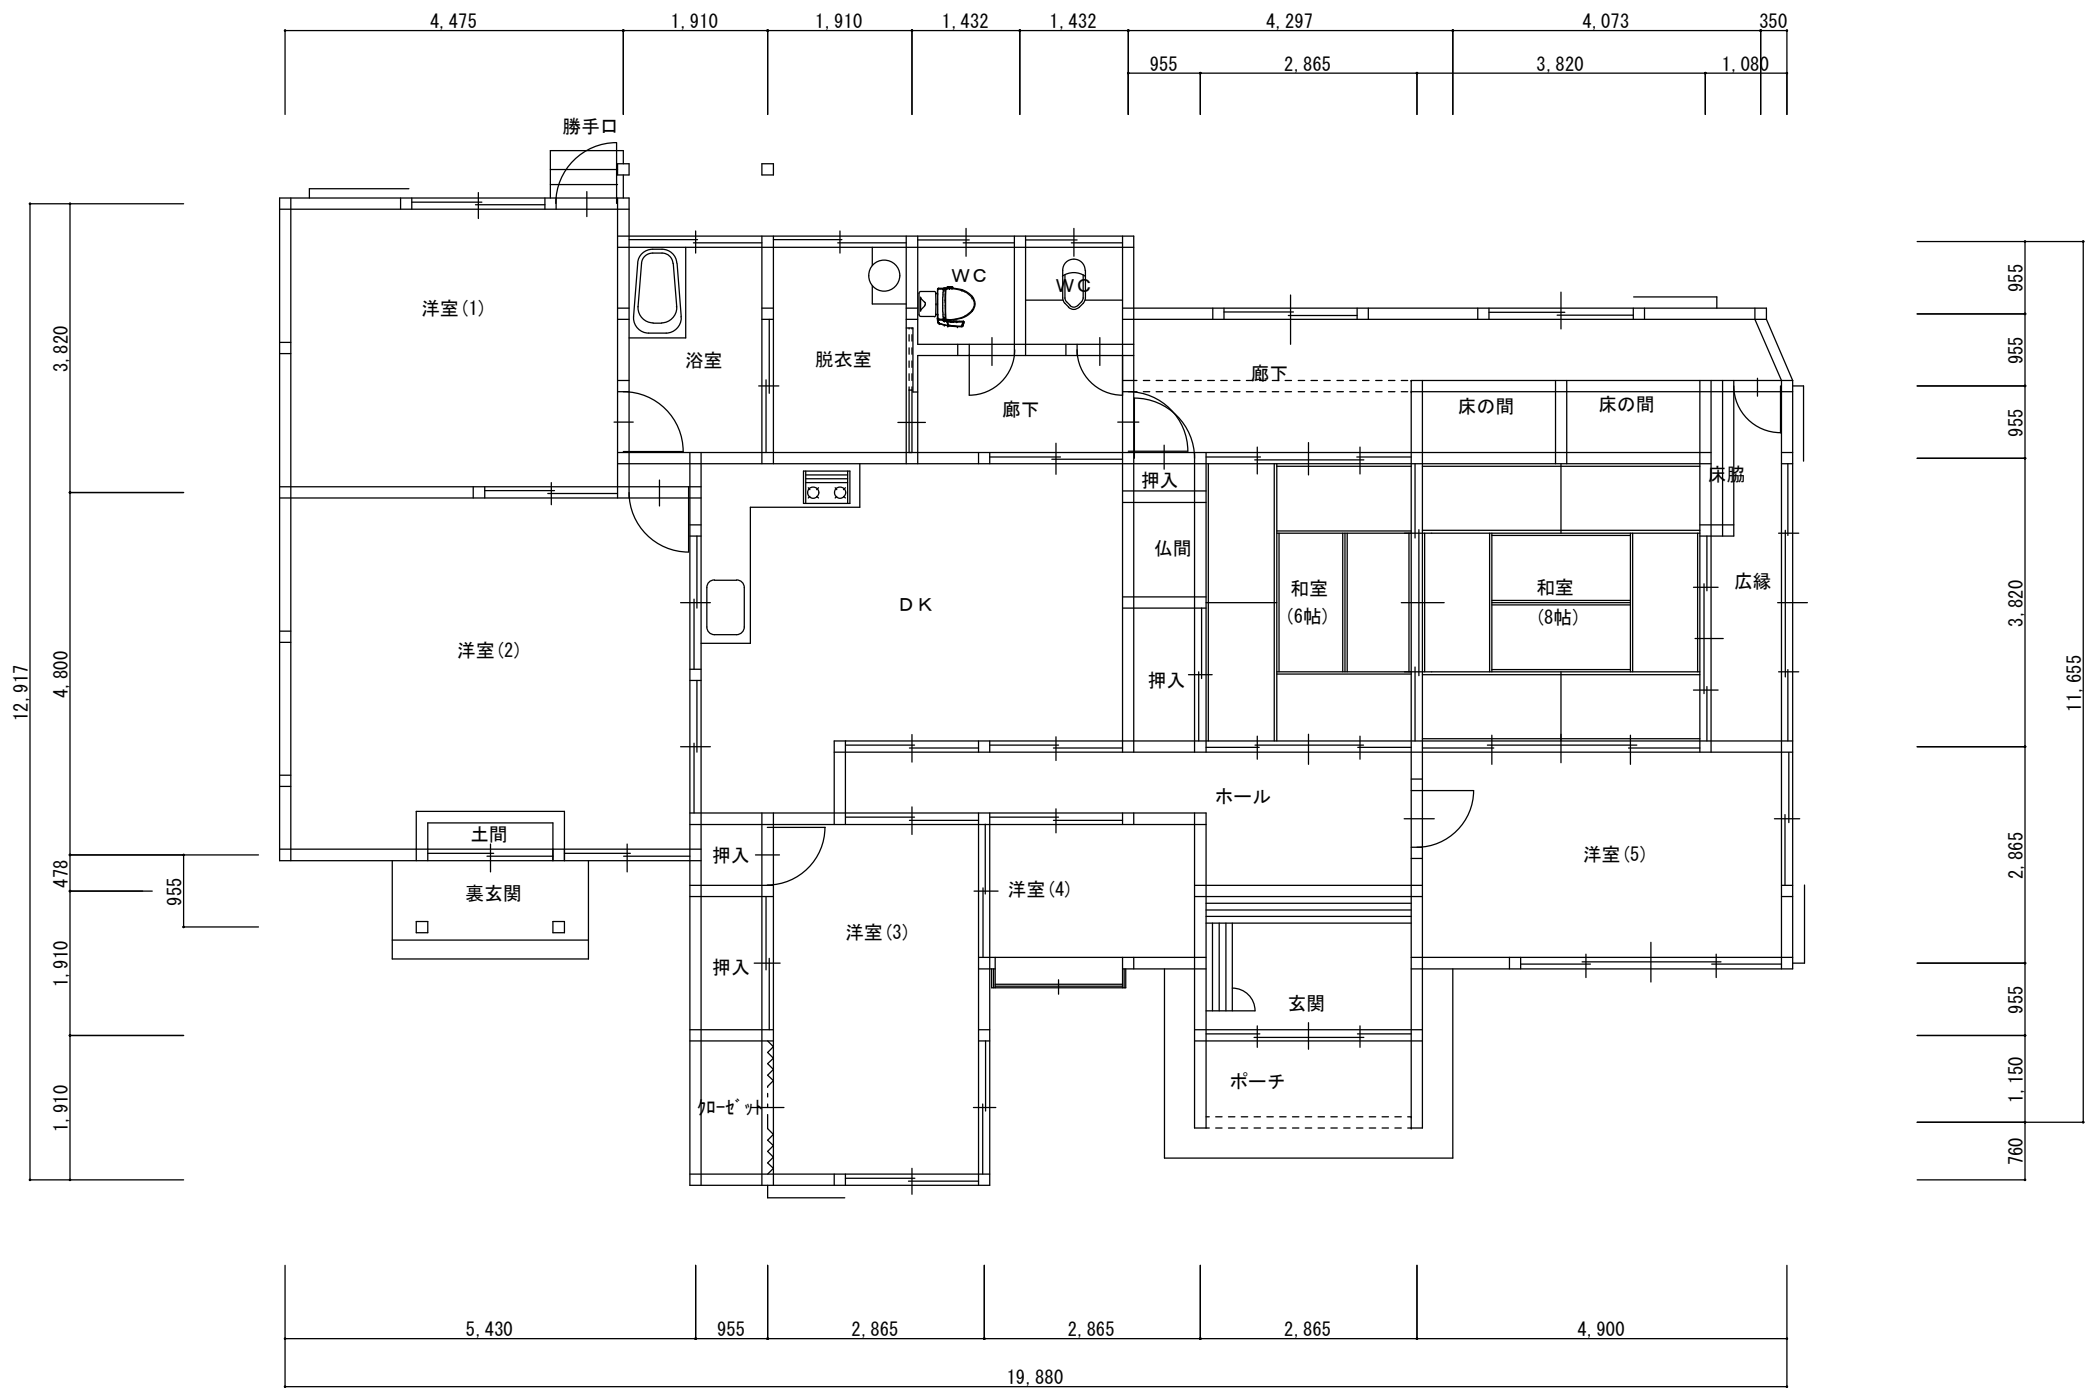

平面図 S=1/100